


ADDITIONAL SITE NOTES:


1	
2	
3	
4	
5	
6	
7	
8	
9	
10	
11	
12	
13	
14	
15	
16	
17	
18	
19	
20	
21	

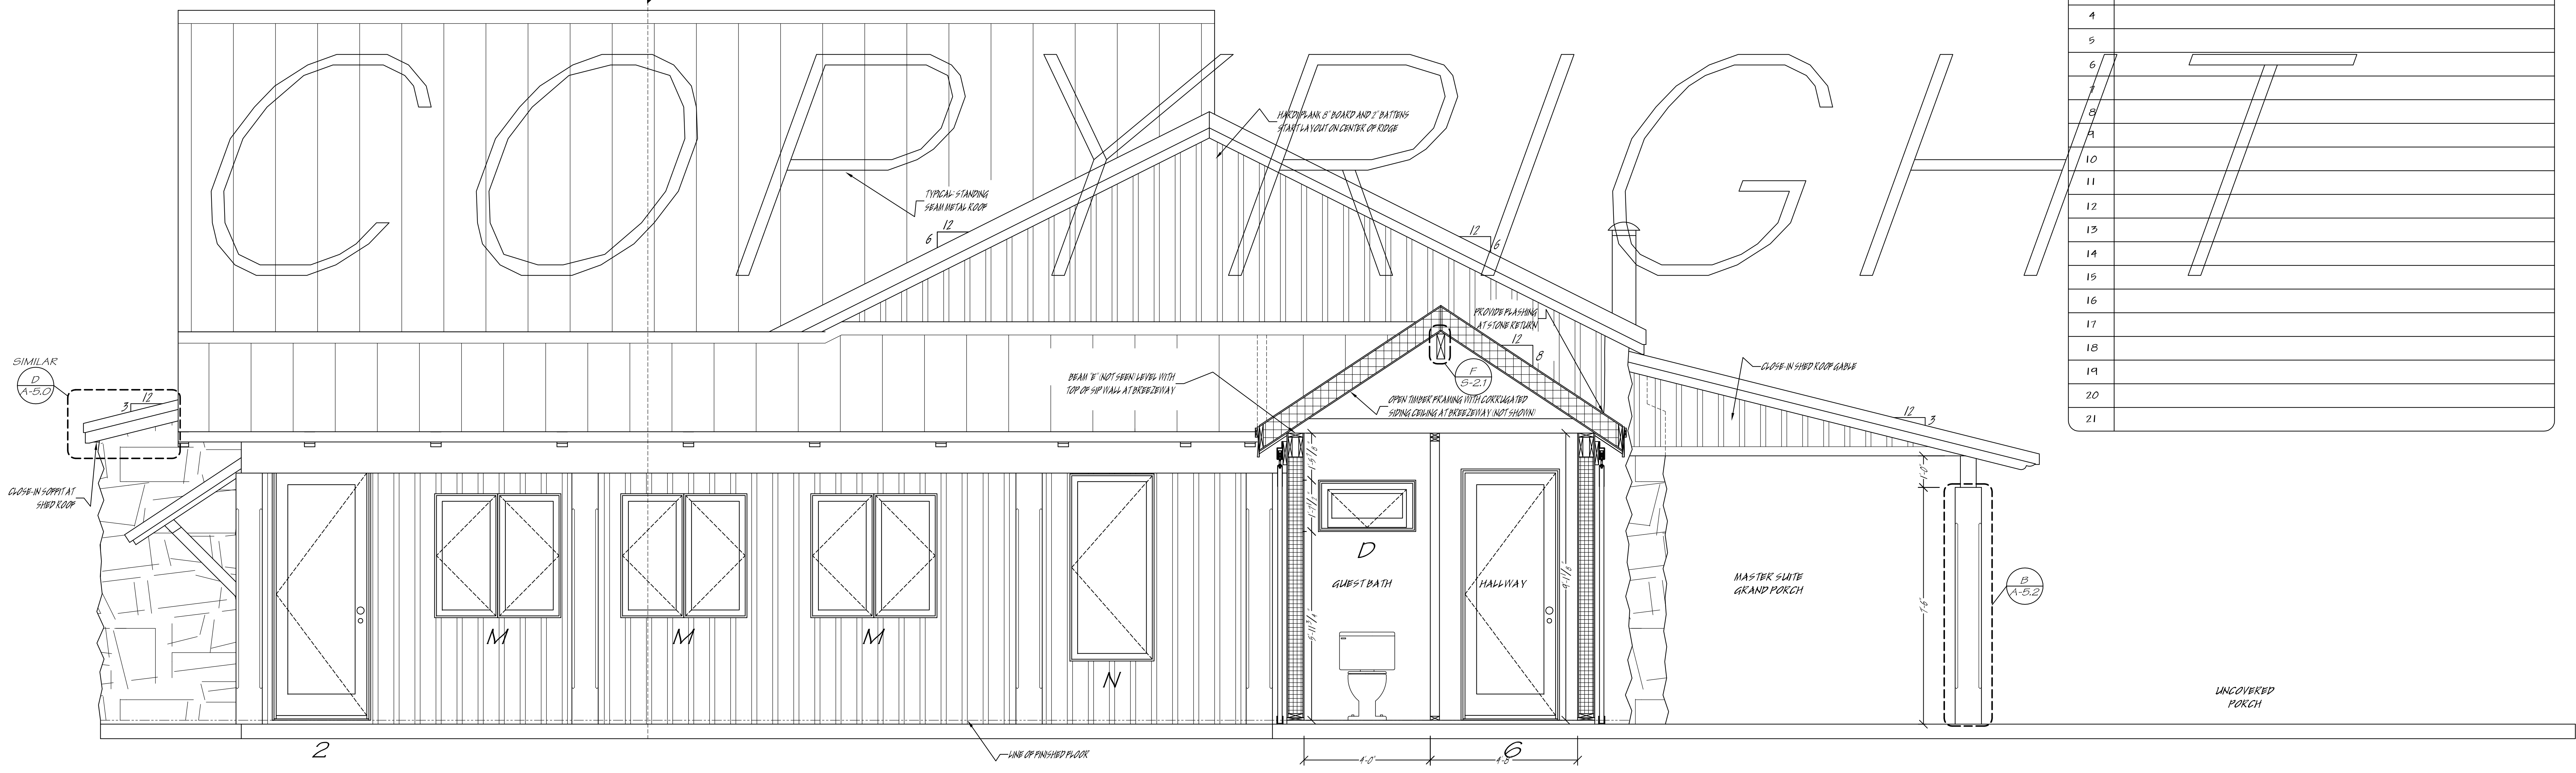

NORTHEAST COURTYARD ELEVATION

1/2" = 1' 0"

D A-4.1 BREEZEWAY
1/2" = 1' 0"

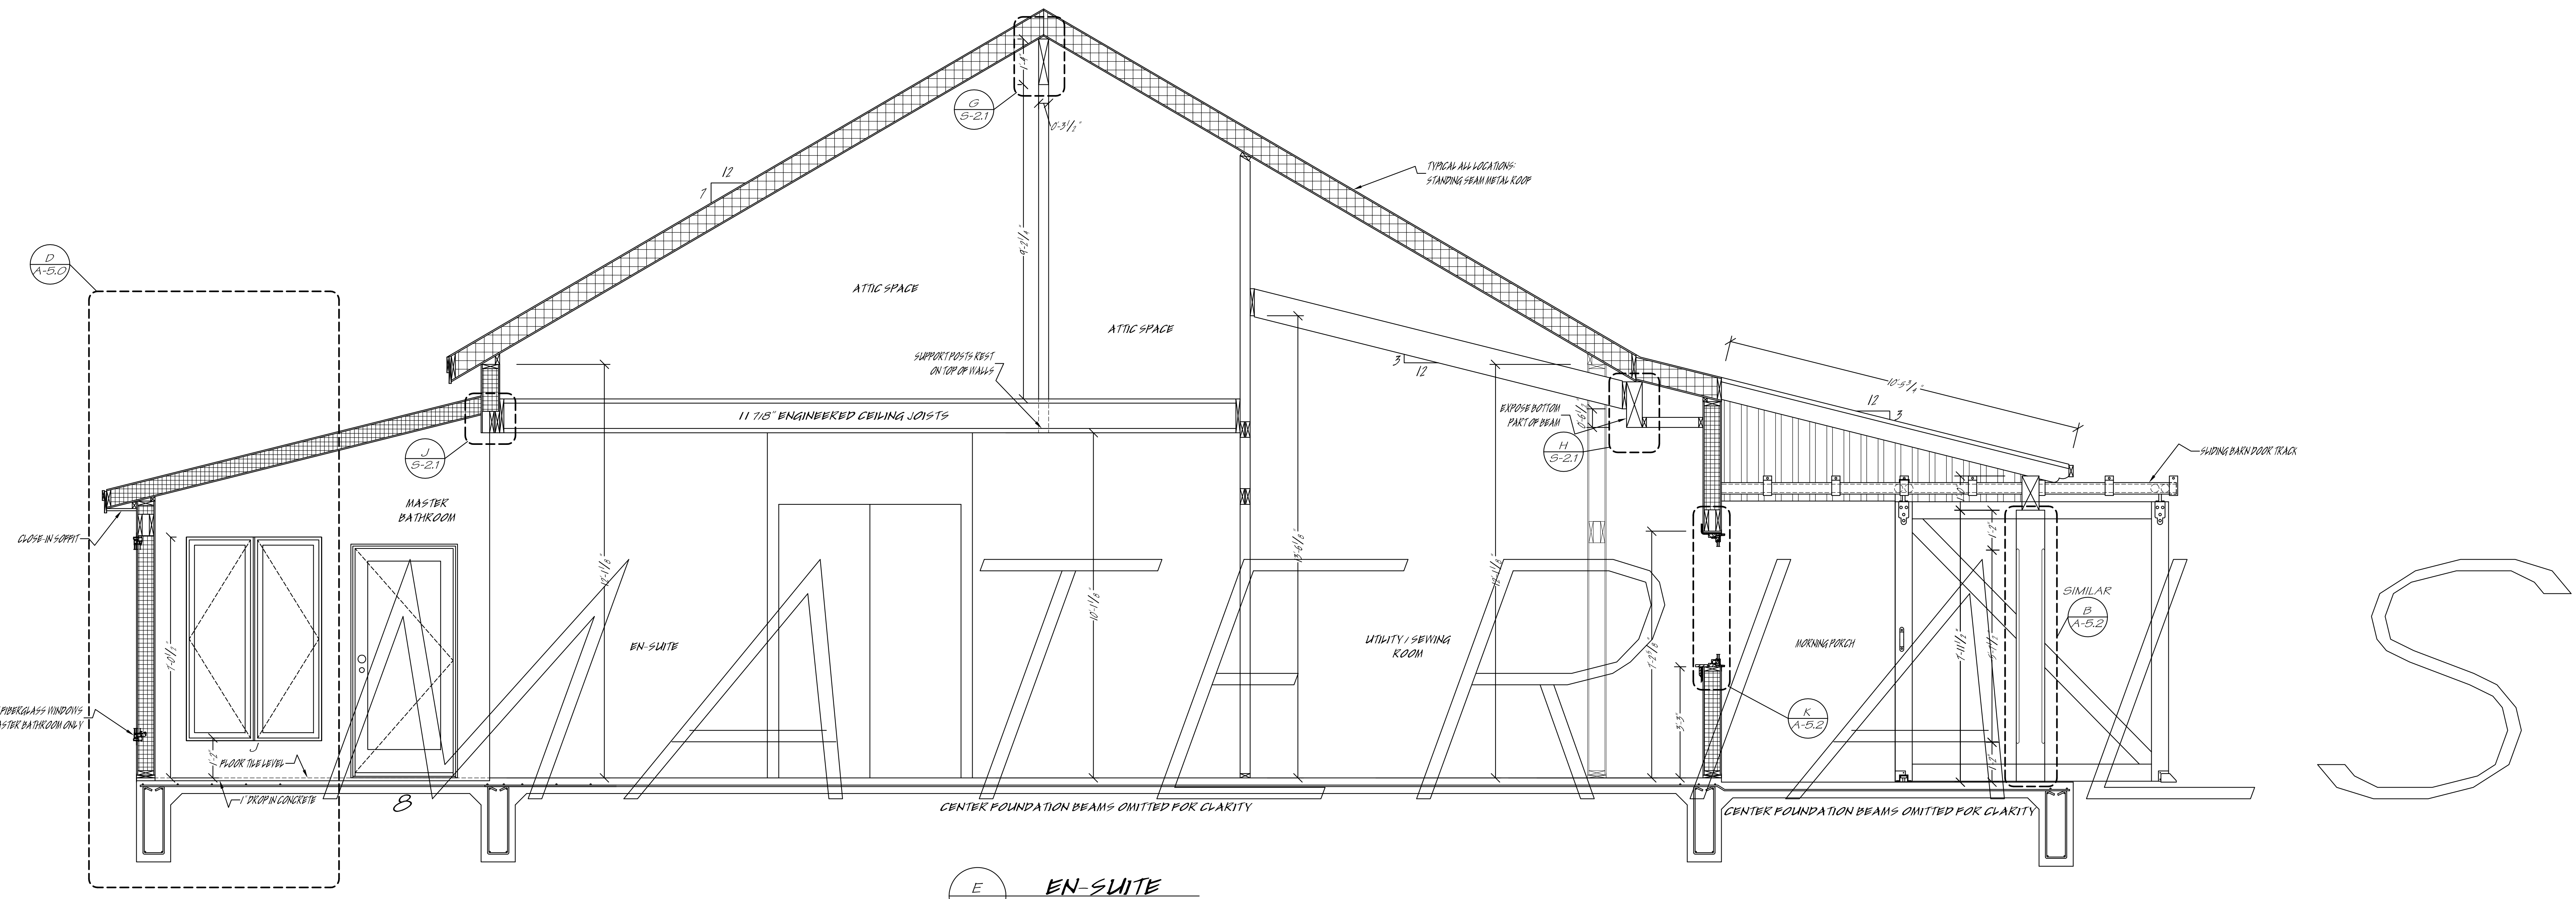

E A-4.1 EN-SUITE
1/2" = 1' 0"

Reviewed By:
REVIEWER
01/23/2017

Drawn By:
James Kenalty
01/29/2017

Project Start Date:
09/20/2017

Kenalty Fine Home Designs
3100 Fredericksburg Hwy.
Kerrville, Texas 78028
jim@kenalty.com www.kenalty.com
254-899-2393

Copyright © 2017 by Kenalty Fine Home Designs. All rights reserved. No part of this document may be reproduced, stored in a retrieval system, or transmitted in any form or by any means, mechanical, electronic, optical, chemical, manual, or otherwise, without the prior written consent of Kenalty Fine Home Designs. Kenalty Fine Home Designs is not responsible for any errors or omissions in this document. Kenalty Fine Home Designs provides this document "as is" without warranty of any kind, either implied or express, including but not limited to the implied warranties of merchantability for a particular purpose. Buyer Beware.

CUSTOM DESIGN FOR
NAME OF CUSTOMER
NAME OF REALTUTOR RANCH
PROPERTY ADDRESS
TOWN, TEXAS ZIP
PHONE NUMBERS

Drawing Sealed By:

SCALE:
1/2" = 1'

SECTIONS
SHEET
A - 4.1