


RIGHT

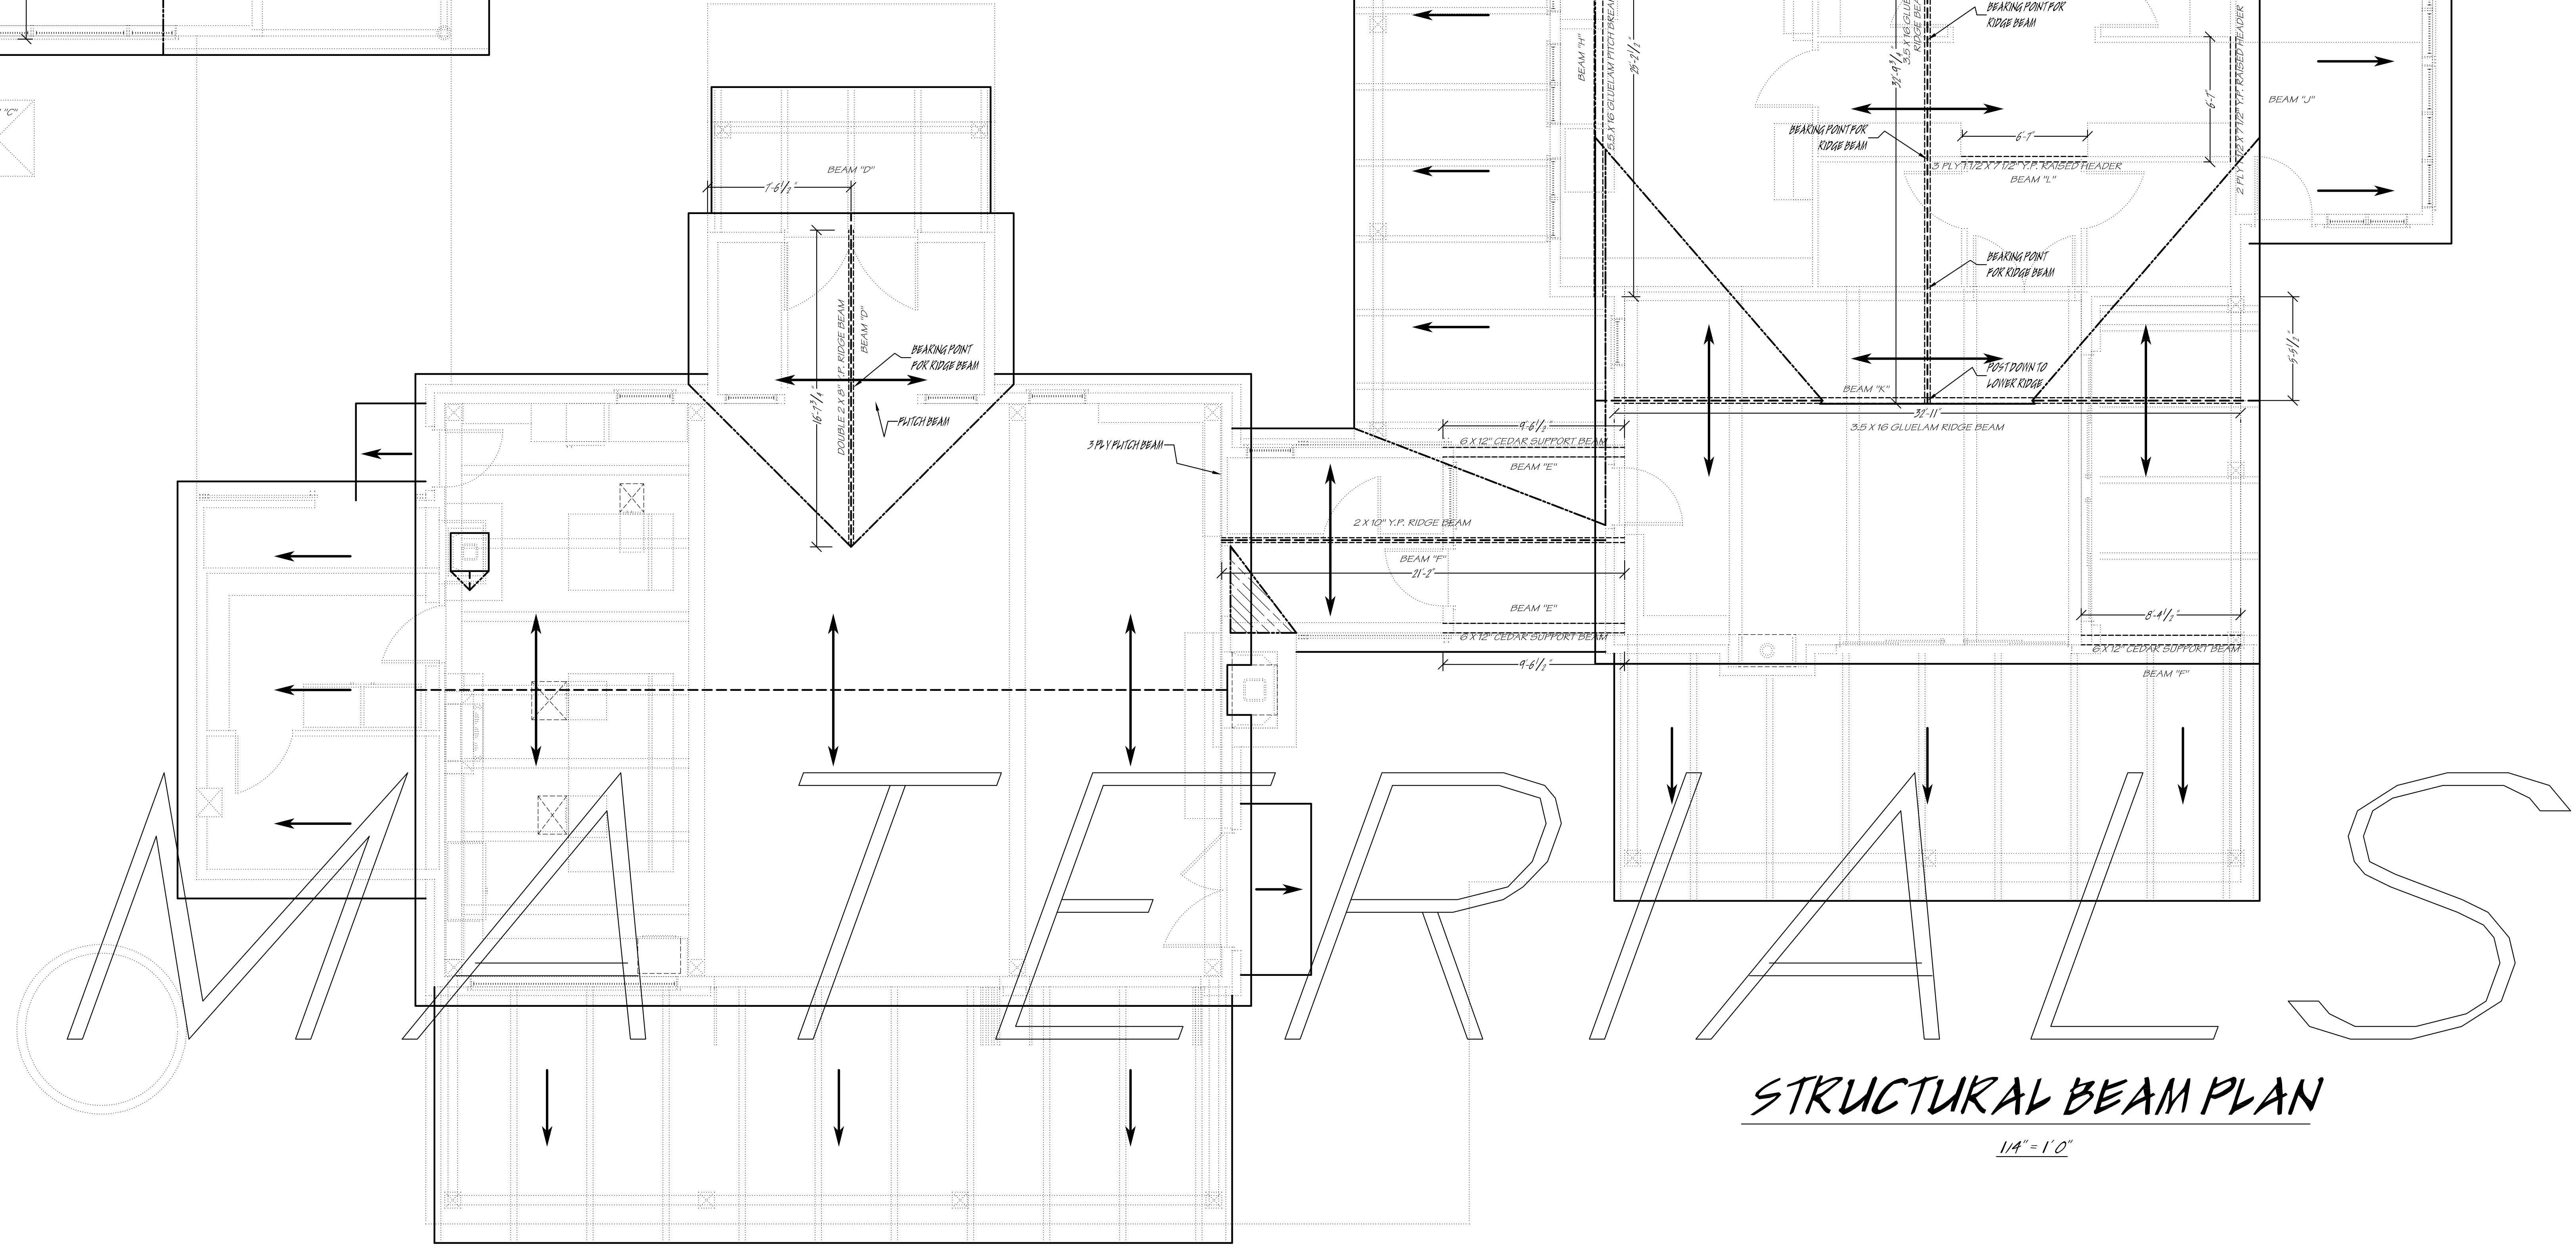

STRUCTURAL BEAM PLAN
 1/4" = 1' 0"

Reviewed By:
REVIEWER
 01/23/2017

Drawn By:
 James Kenalty
 01/29/2017

Project Start Date:
 09/20/2017

Kenalty Fine Home Designs
 3100 Fredericksburg Hwy.
 Kerrville, Texas 78028
 jim@kenalty.com www.kenalty.com
 800-899-2395

Copyright © 1984 - 2017 by Kenalty Fine Home Designs. All rights reserved. No part of this document may be reproduced, stored in a retrieval system, or transmitted in any form or by any means, mechanical, electronic, optical, chemical, manual, or otherwise, without the prior written consent of Kenalty Fine Home Designs. Kenalty Fine Home Designs, 3100 Fredericksburg Hwy., Kerrville, Texas 78028. Kenalty Fine Home Designs provides this document "as is" without warranty of any kind, either implied or express, including but not limited to the implied warranties of merchantability for a particular purpose. Buyer Beware.

CUSTOM DESIGN FOR
 NAME OF CUSTOMER
 NAME OF REALTUTOR RANCH
 PROPERTY ADDRESS
 TOWN, TEXAS ZIP
 PHONE NUMBERS

Drawing Sealed By:

SCALE:
 1/4" = 1'
 BEAMS
 SHEET
 S - 2.1